


14 X 14 CEDAR GAZEBO

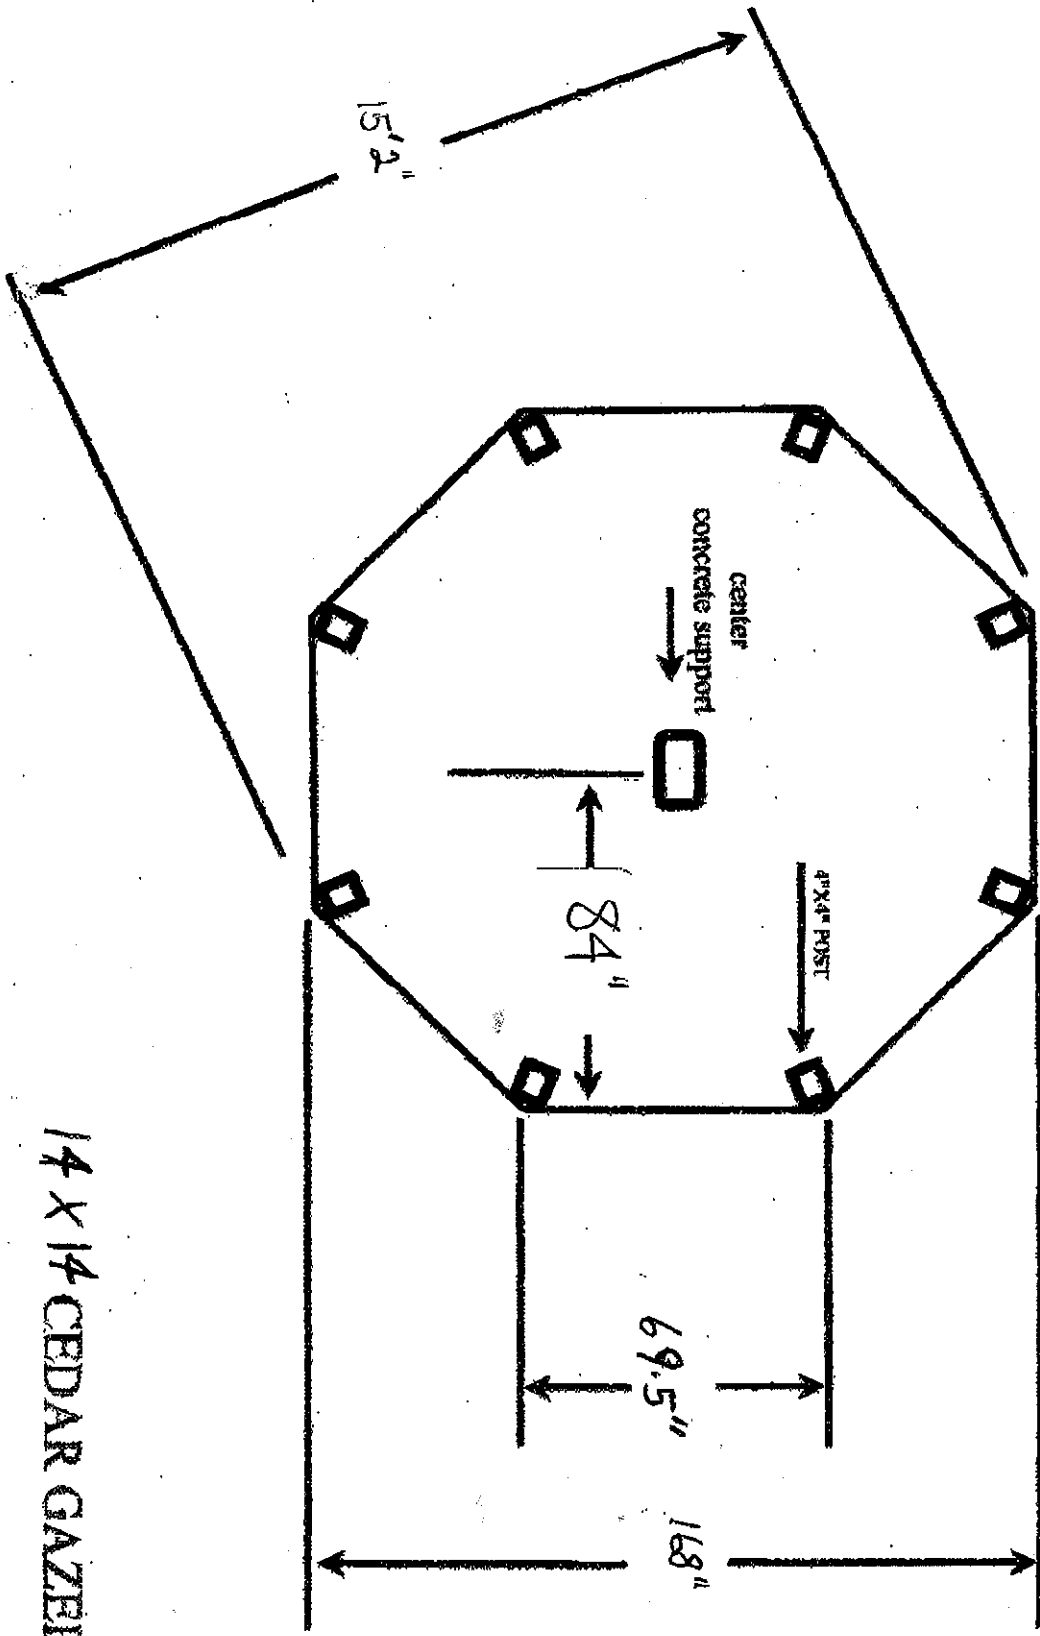

14 X 14 CEDAR GAZEBO